


NOTE:

- It would be possible to have the proposed 40mph speed limit include the North bound traffic up to the B1113 signalised junction with Bramford Road.
- This would allow the South bound dual section of carriageway to remain at 50 up to the proposed northern 40mph extent
- Amendments could be made to the position of the existing bus stops to move them away from the Pound Lane junction

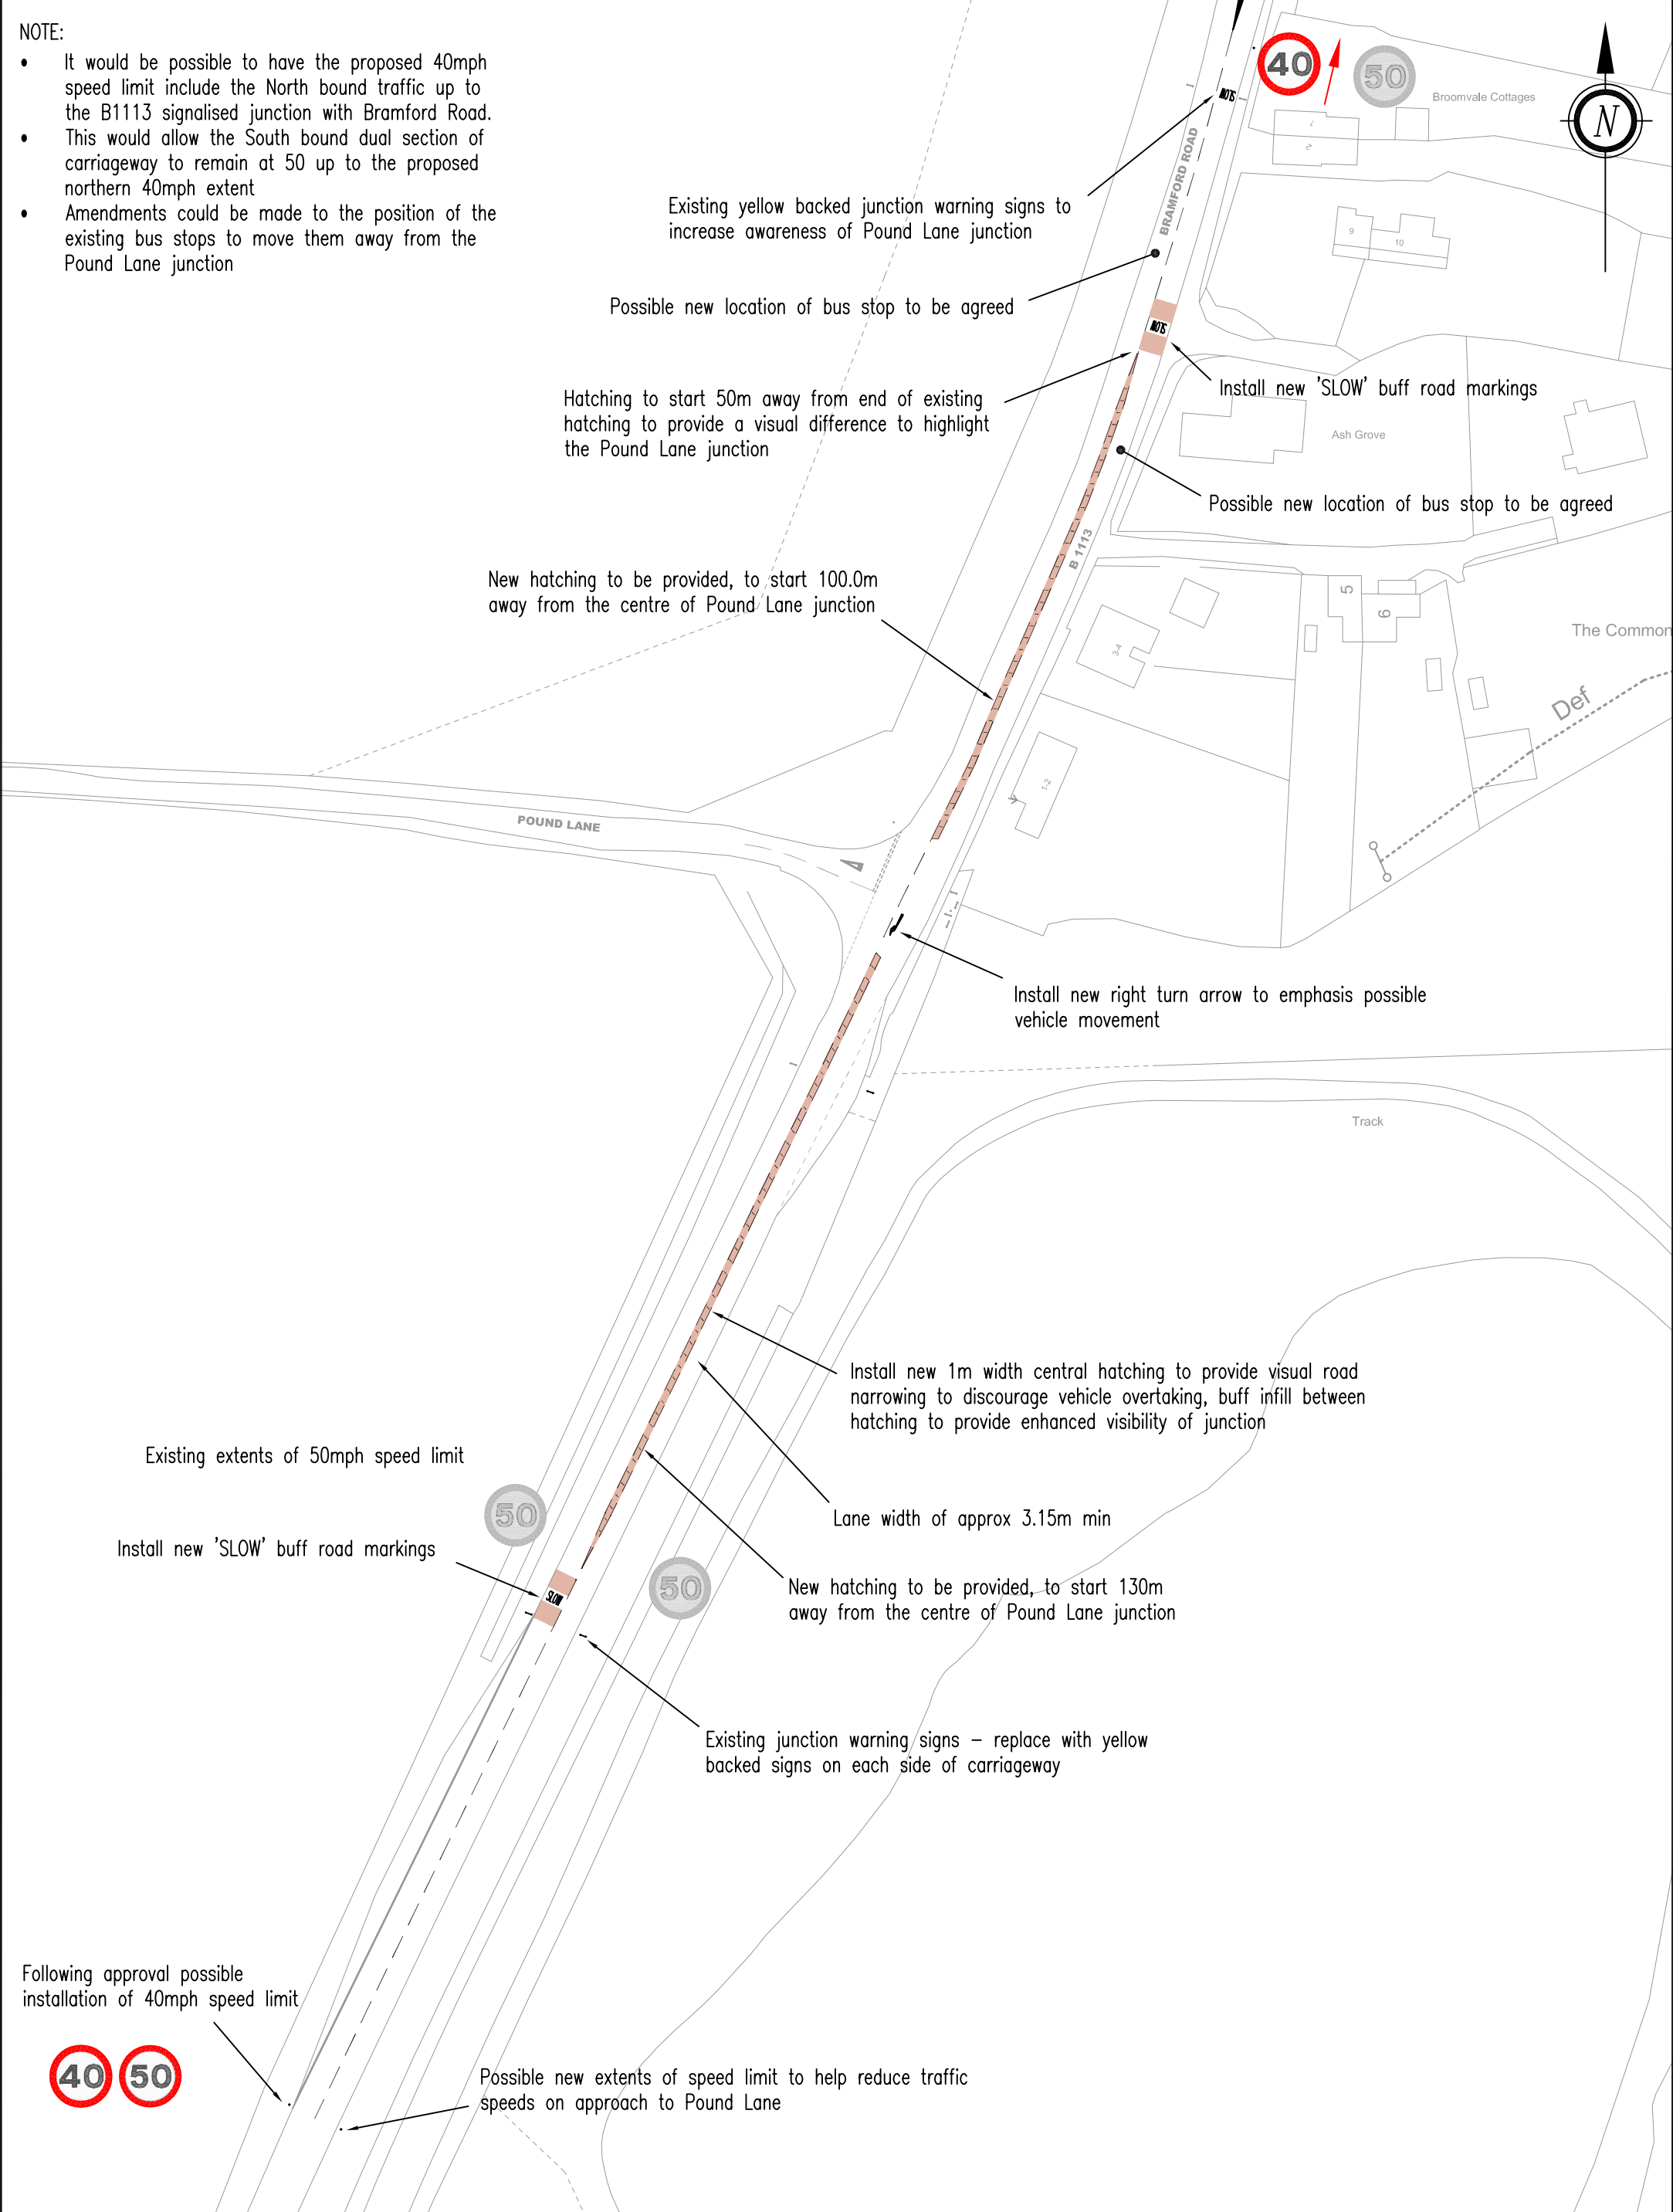

Lucy Robinson. Director of Economy, Skills & Environment
Endeavour House, 8 Russell Road, Ipswich, Suffolk. IP1 2BX.

REVISION(S)		
Revised for consultation		
THIS MAP IS BASED UPON ORDNANCE SURVEY MATERIAL WITH THE PERMISSION OF ORDNANCE SURVEY ON BEHALF OF THE CONTROLLER OF HER MAJESTY'S STATIONERY OFFICE. © CROWN COPYRIGHT. UNAUTHORISED REPRODUCTION INFRINGES CROWN COPYRIGHT AND MAY LEAD TO PROSECUTION OR CIVIL PROCEEDINGS. SUFFOLK COUNTY COUNCIL. LICENCE NO. 100023395, 2012.		
DESCRIPTION	REV.	DATE

A	08-12	JW
REV.	DATE	INTL.

PROJECT TITLE	DRAWING TITLE
POUND LANE LITTLE BLAKENHAM SUFFOLK	PRELIMINARY DESIGN IDEAS

ORIGINATOR	CHECKER	DESIGNER	REVIEWER
JW	LPKS	JW	DS
SCALE(S)		DATE	REVISION
ORIGINAL SIZE A3 1:1000		10/1/2012	A
DRAWING NUMBER 3701500-002			